



Luther High School

1501 Wilson St
 Onalaska, WI 54650-3142
 (608) 783-5435

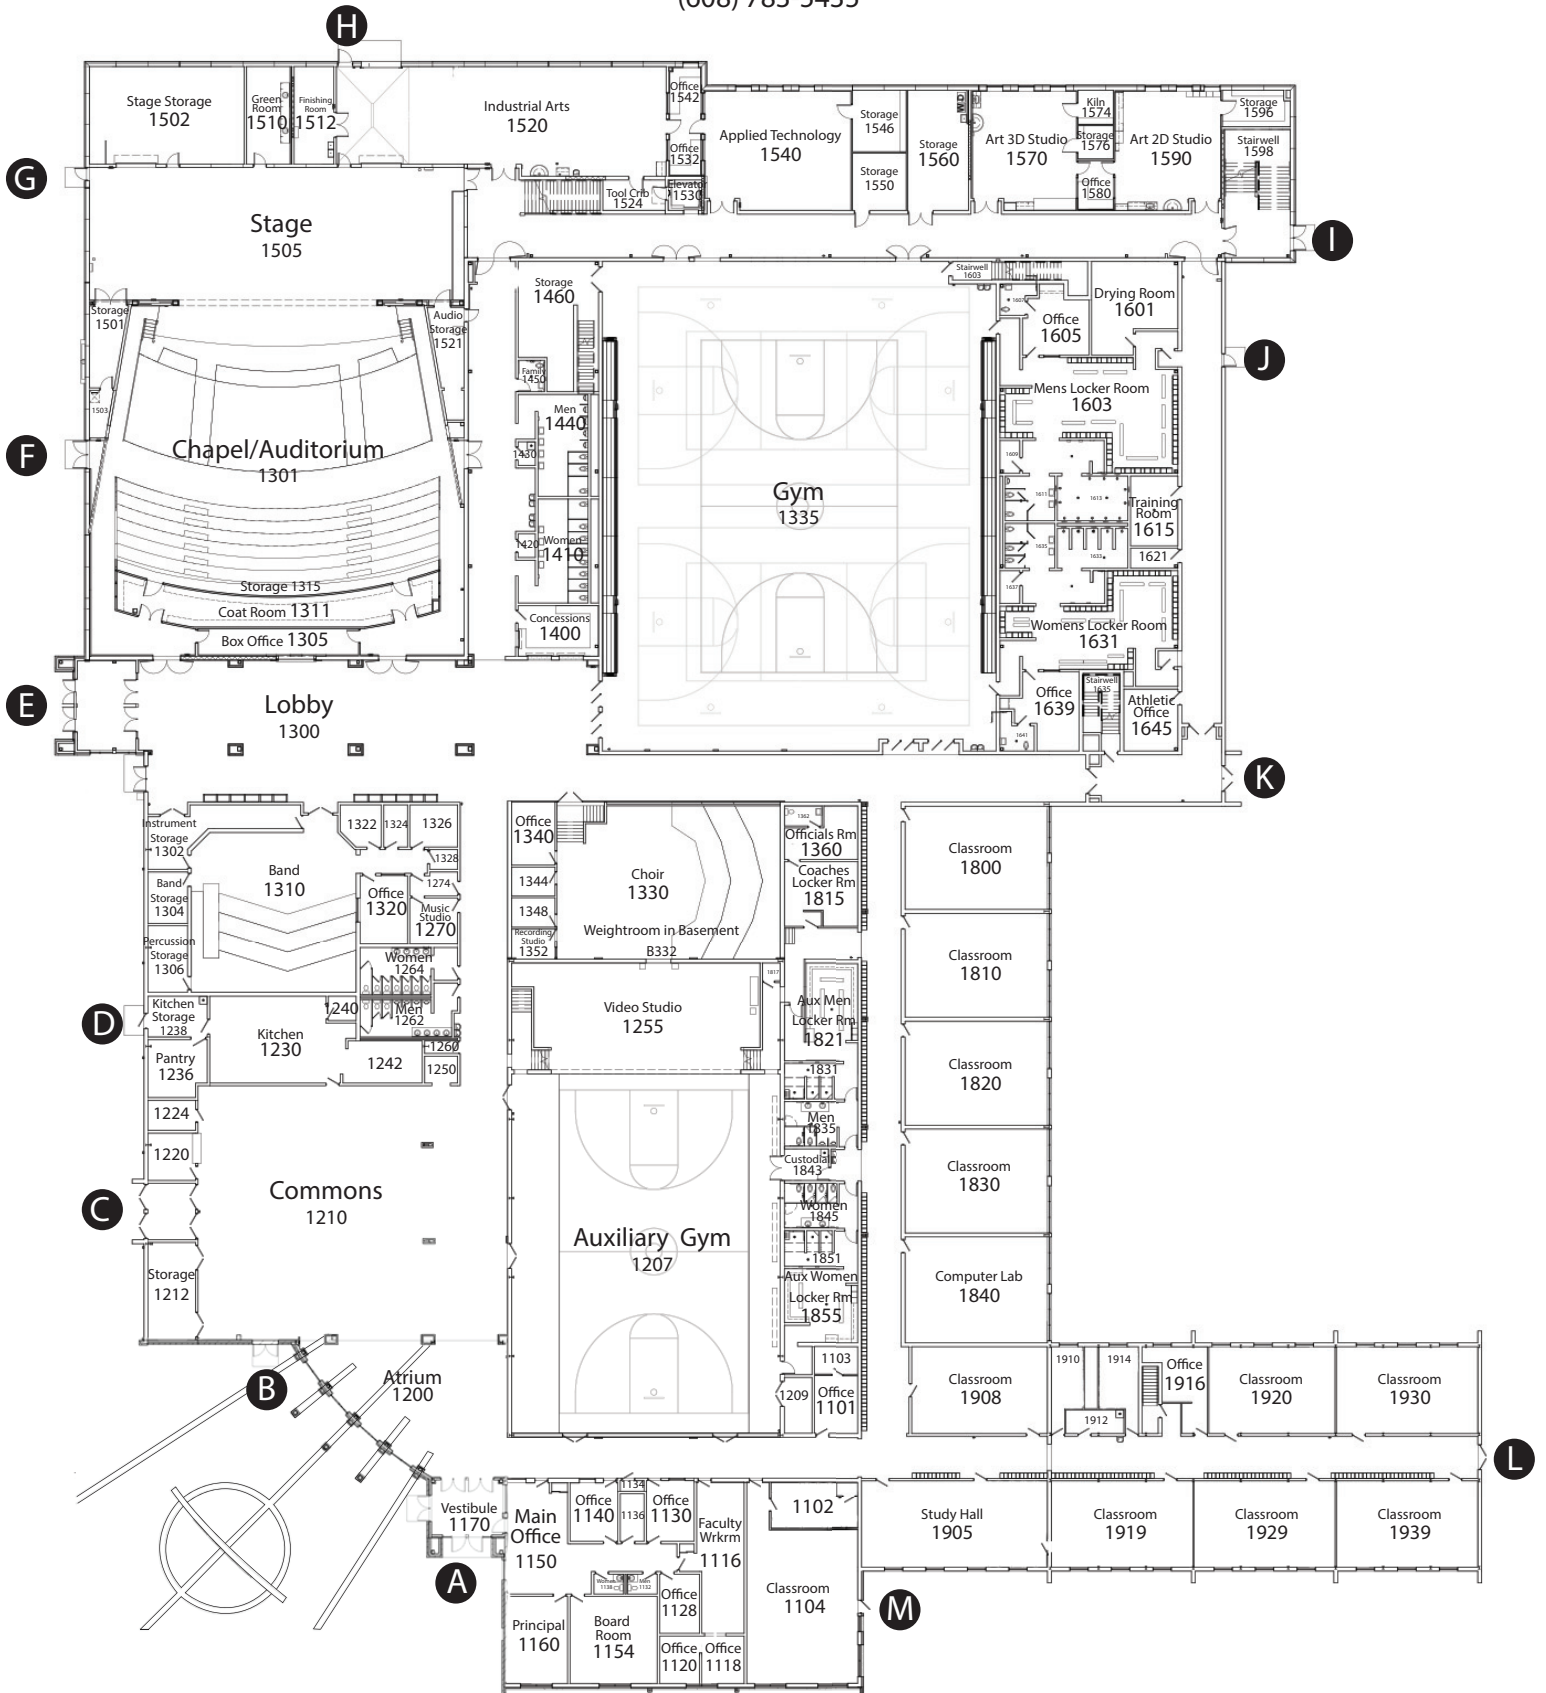

Luther High School

1501 Wilson St
Onalaska, WI 54650-3142
(608) 783-5435

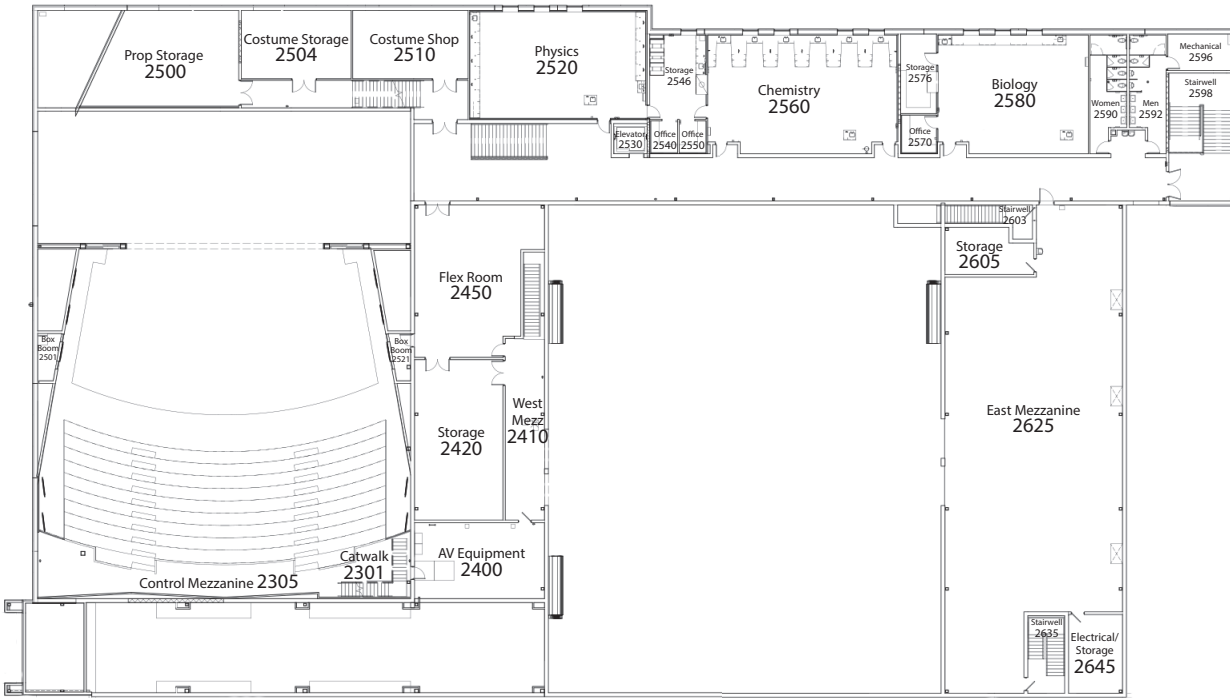

SECOND FLOOR PLAN
SCALE: 1/8" = 1'-0"

Version 2021-07-22